

NOTICE OF EXEMPTION

To: County of Sacramento
County Clerk
600 8th St., Rm 101
Sacramento, CA 95814

From: Sacramento Suburban Water District
3701 Marconi Avenue, Suite 100
Sacramento, CA 95821-5303

PROJECT TITLE: Watt Avenue Main Extension Project
PROJECT LOCATION: The project is located along Watt Avenue between U Street/Antelope Road and Navaho Drive in Antelope, which is an unincorporated area of Sacramento County. See Exhibit 1 for the boundaries.
ASSESSOR'S PARCEL NUMBER(S): Public right-of-way and 203-0100-109-0000.
DESCRIPTION OF PROJECT: The Project involves installing approximately 3,500-feet of 16-inch ductile iron water main and appurtenances along Watt Avenue and Navaho Drive from Antelope Road (U Street) to Navaho Drive. The majority of the pipeline will be installed within the Sacramento County right-of-way which is approximately 106-feet wide. The pipeline will cross Sierra Creek within a public easement utilizing bore and jack construction.

NAME OF PUBLIC AGENCY APPROVING PROJECT: Sacramento Suburban Water District

NAME OF PERSON OR AGENCY CARRYING OUT PROJECT: Dana Dean, P.E., Engineering Manager, Sacramento Suburban Water District, (916) 972-7171


EXEMPT STATUS: (CHECK ONE)

- MINISTERIAL (Sec. 21080 (b); 15268);
 DECLARED EMERGENCY (Sec. 21080 (b) (3); 15269(a));
 EMERGENCY PROJECT (Sec. 21080 (b) (4); 15269(b));
 GENERAL RULE (Sec. 15061 (b) (3));
 CATEGORICAL EXEMPTION - State Type and Section No.:
 STATUTORY EXEMPTION - State Code Number: Section 21080.21 Public Resource Code:
Section 15282(K) of the CEQA Guidelines – Pipelines less than one mile


REASONS WHY PROJECT IS EXEMPT AND DOES NOT REQUIRE FURTHER ENVIRONMENTAL DOCUMENTATION:

Project is less than one mile in length installed within the public right-of-way and public easement area. The project meets the criteria set forth in CEQA Section 15282(K) which allows for the installation of new pipeline as set forth in Section 21080.21 of the Public Resources Code, as long as the project does not exceed one mile in length. This project is deemed exempt from the provisions of CEQA.

SACRAMENTO SUBURBAN WATER DISTRICT

BY: 
Dana Dean, P.E.
Engineering Manager

DATE: 9/8/2022

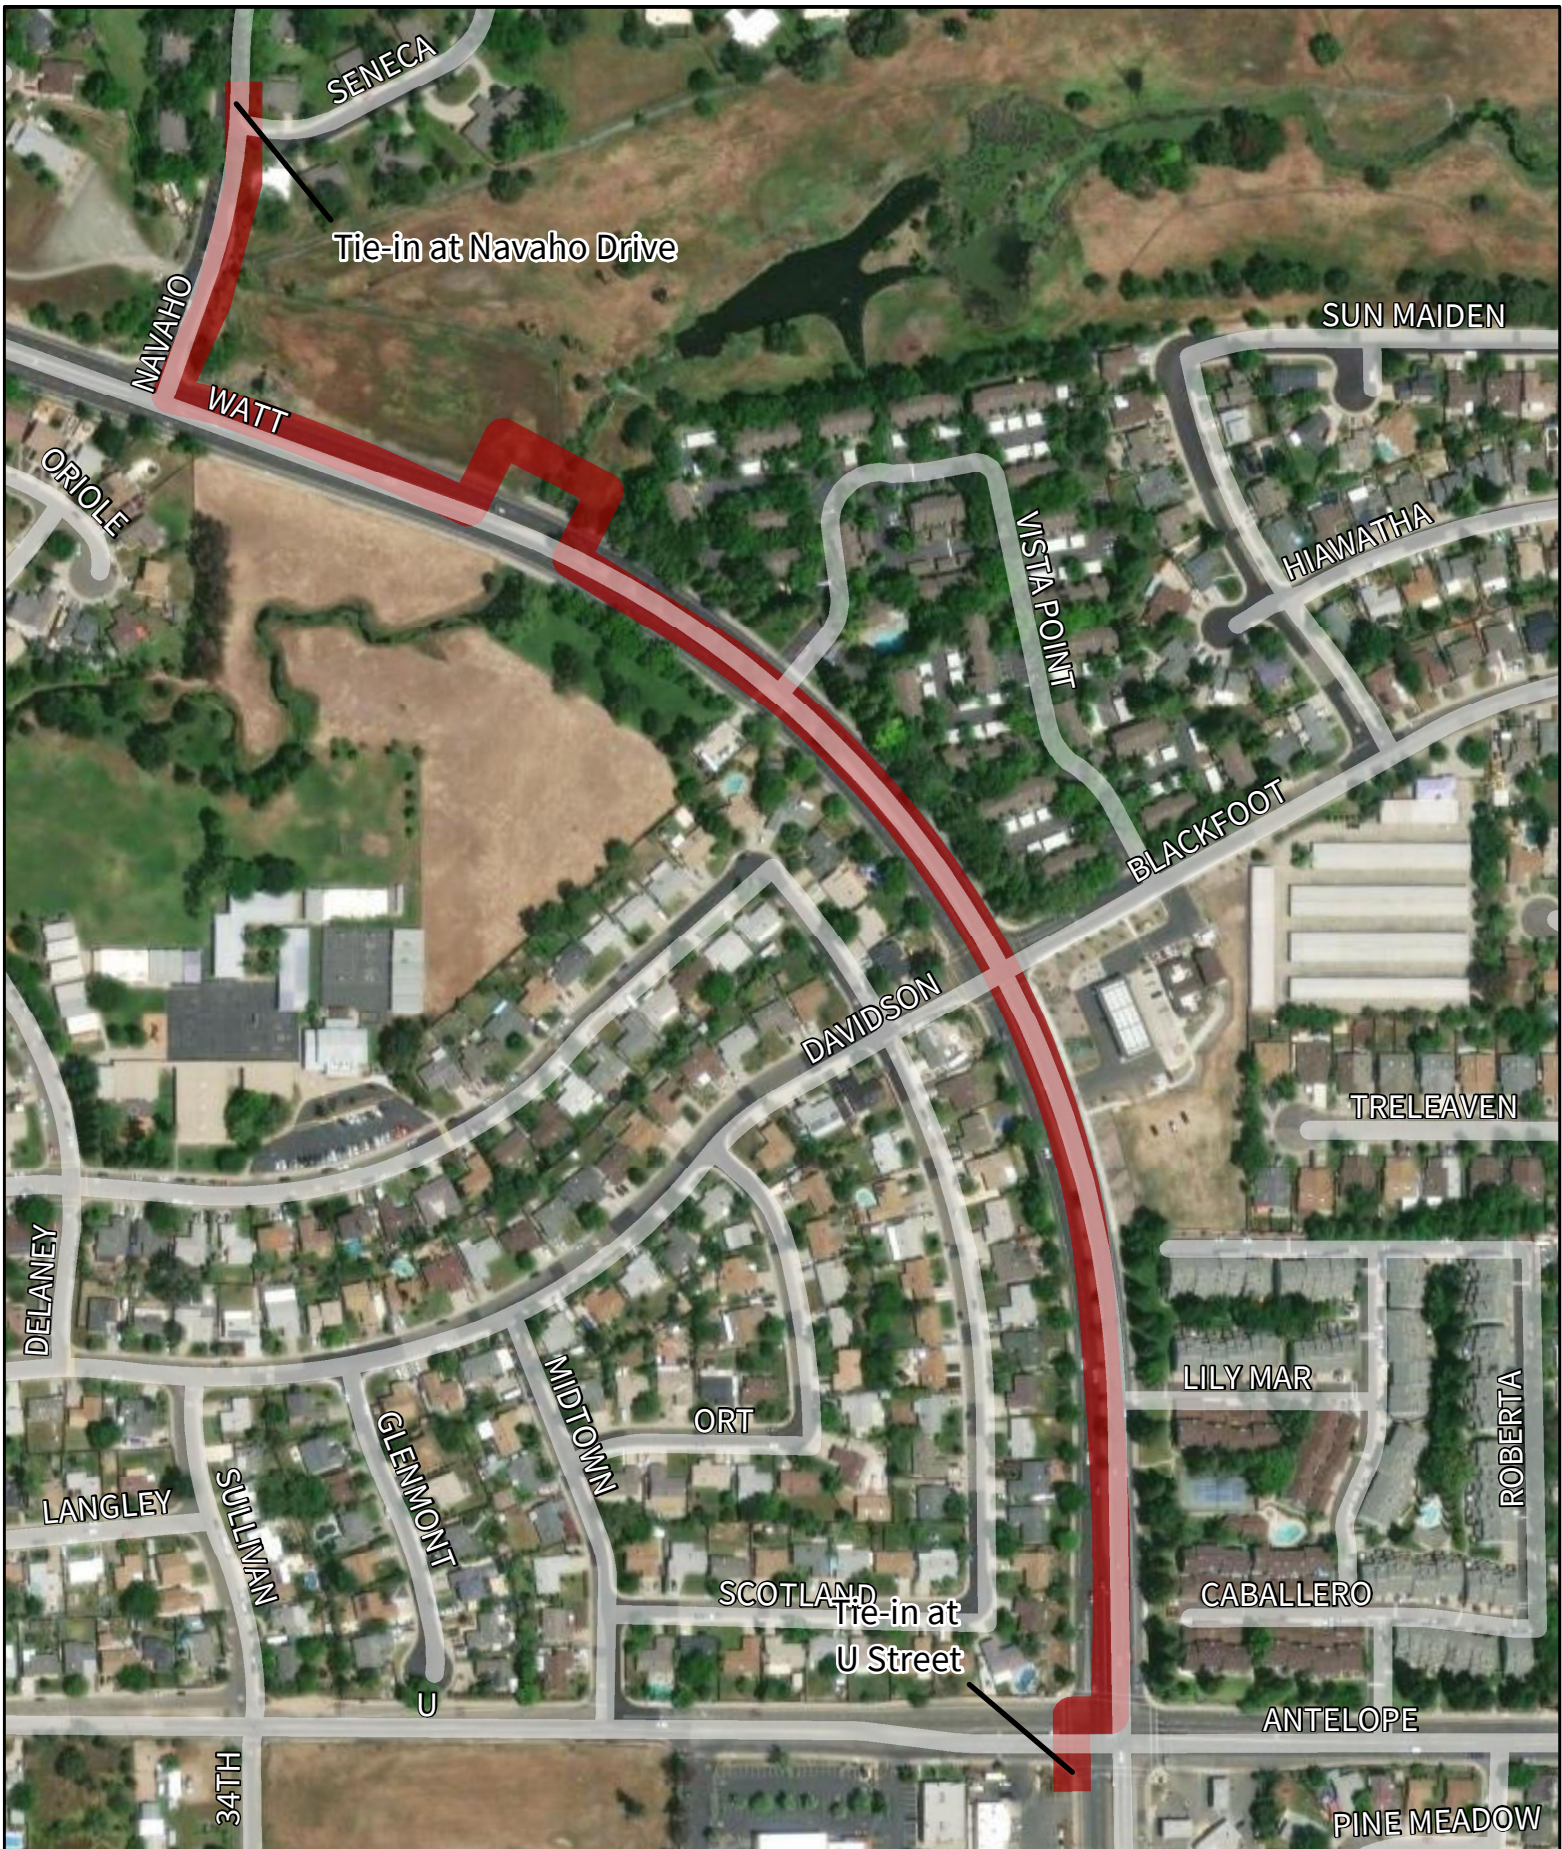

Watt Avenue
Pipeline Installation

Project Area



Approximate Project Area

0 50 100 200 Feet



1:3,500



Date: 9/12/2022