



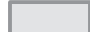



Albatross Main Replacement Project Work Phases

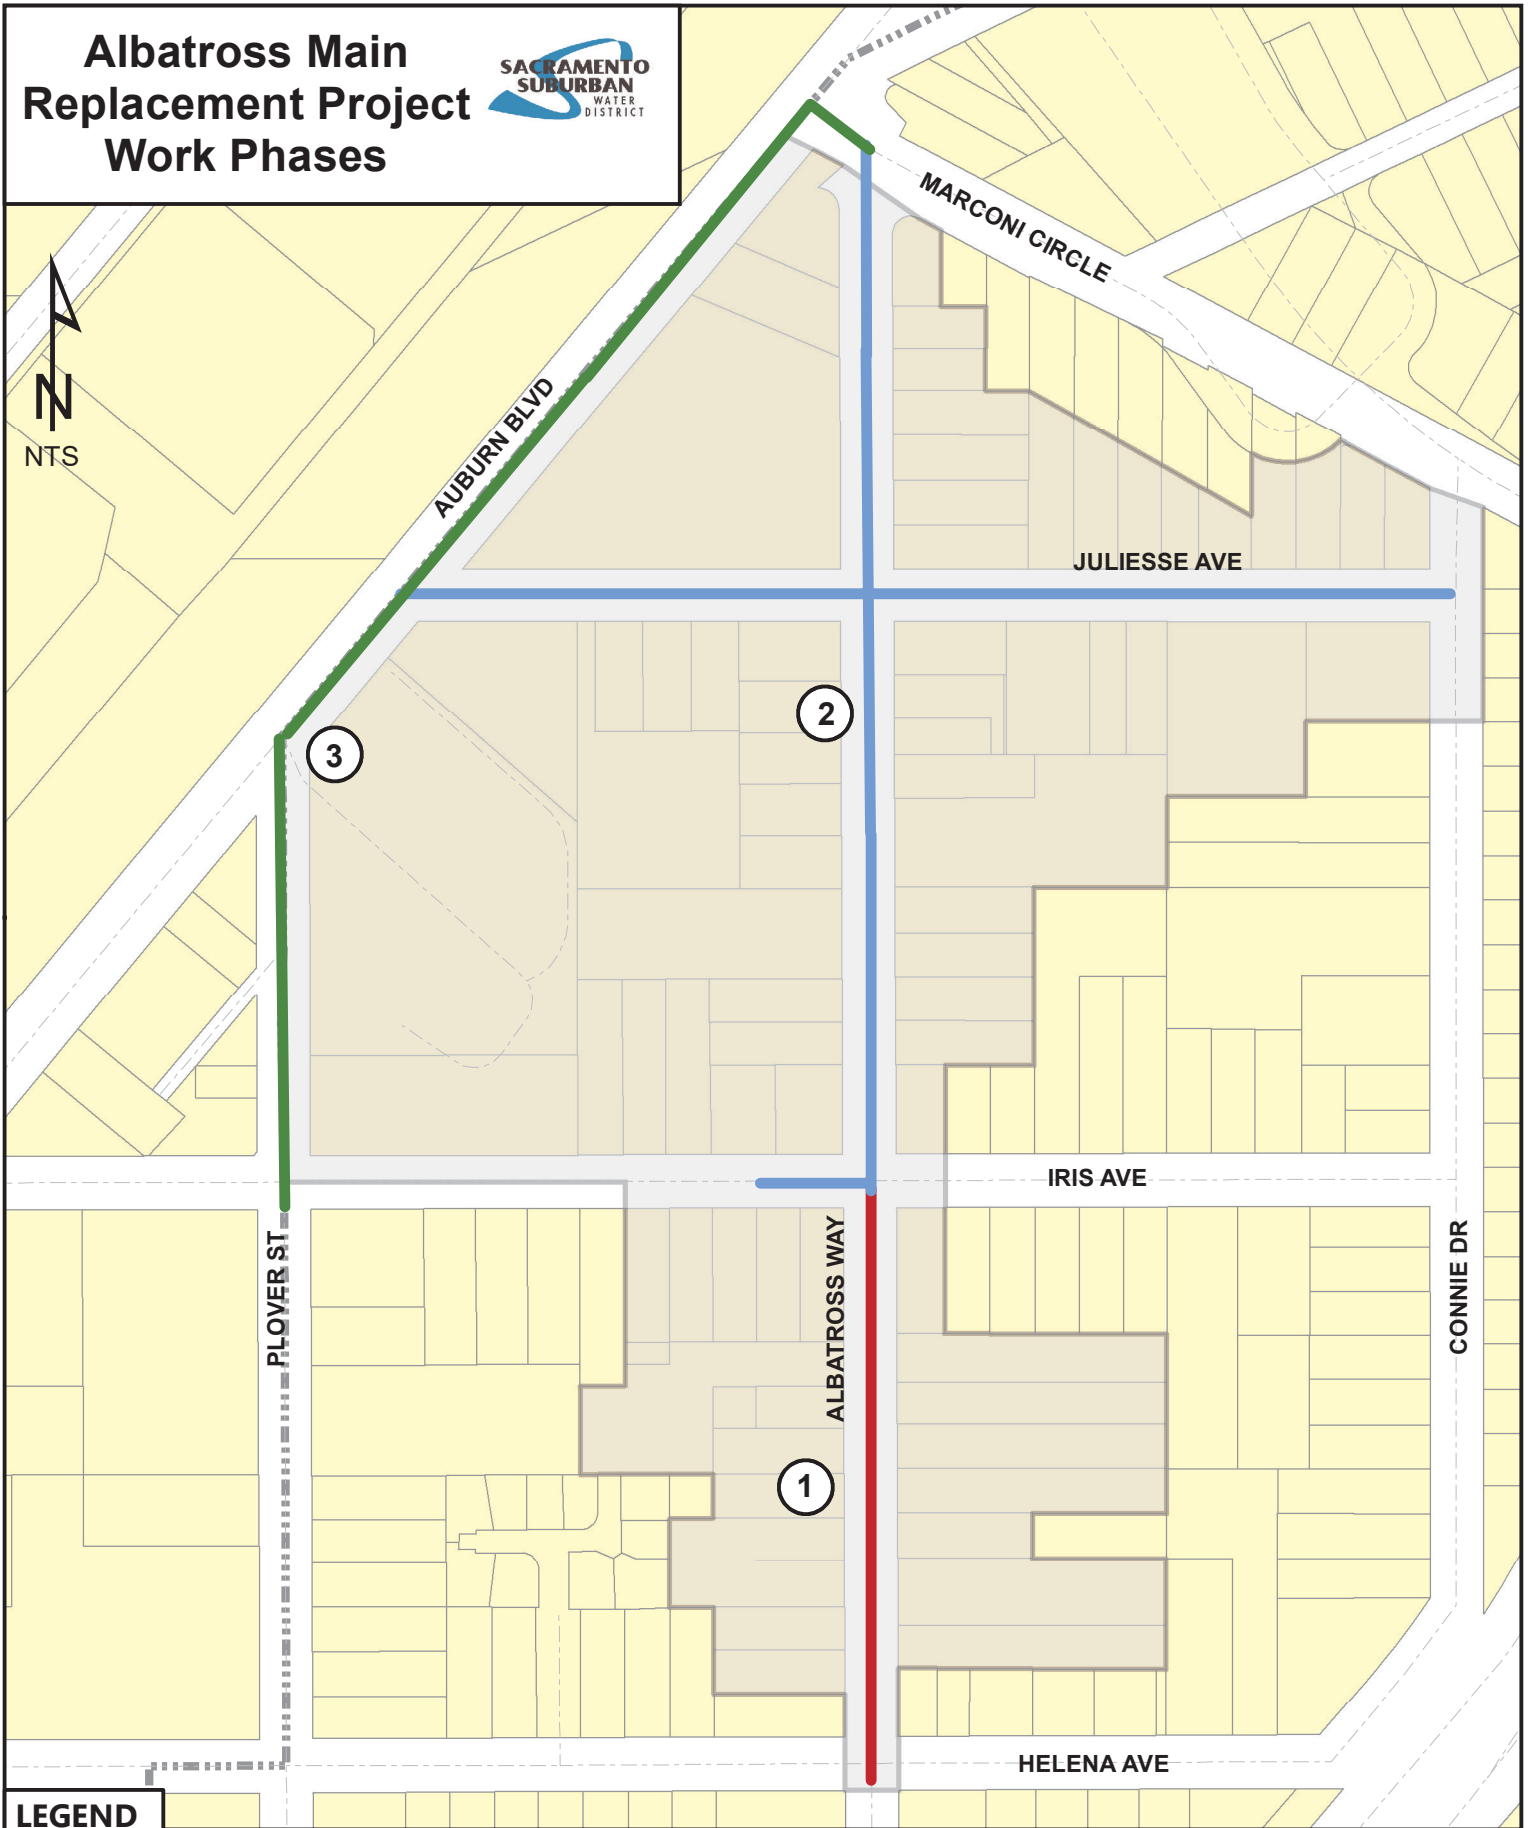

LEGEND

-  PHASE ①
-  PHASE ②
-  PHASE ③
-  Project Area
-  District Boundary